


Assessor's Map Number



566-19

STATE OF NEVADA
WASHOE COUNTY
ASSESSOR'S OFFICE

1001 East Ninth Street, Building D
Reno, Nevada 89512
(775) 328-2231

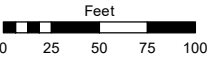

1 inch = 100 feet

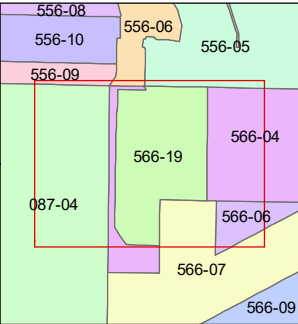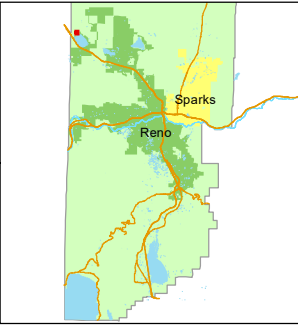

created by: SR 07/06/2023

updated: _____

area previously shown on map(s):

566-04

NOTE: This map was prepared for the use of the Washoe County Assessor for assessment and illustrative purposes only. It does not represent a survey of the premises. No liability is assumed as to the sufficiency or accuracy of the data delineated hereon.

COLD SPRINGS DRIVE


COMMON AREA B

COMMON AREA C

COLD SPRINGS COURT

CONE PEAK COURT

EAST ASPEN CIRCLE

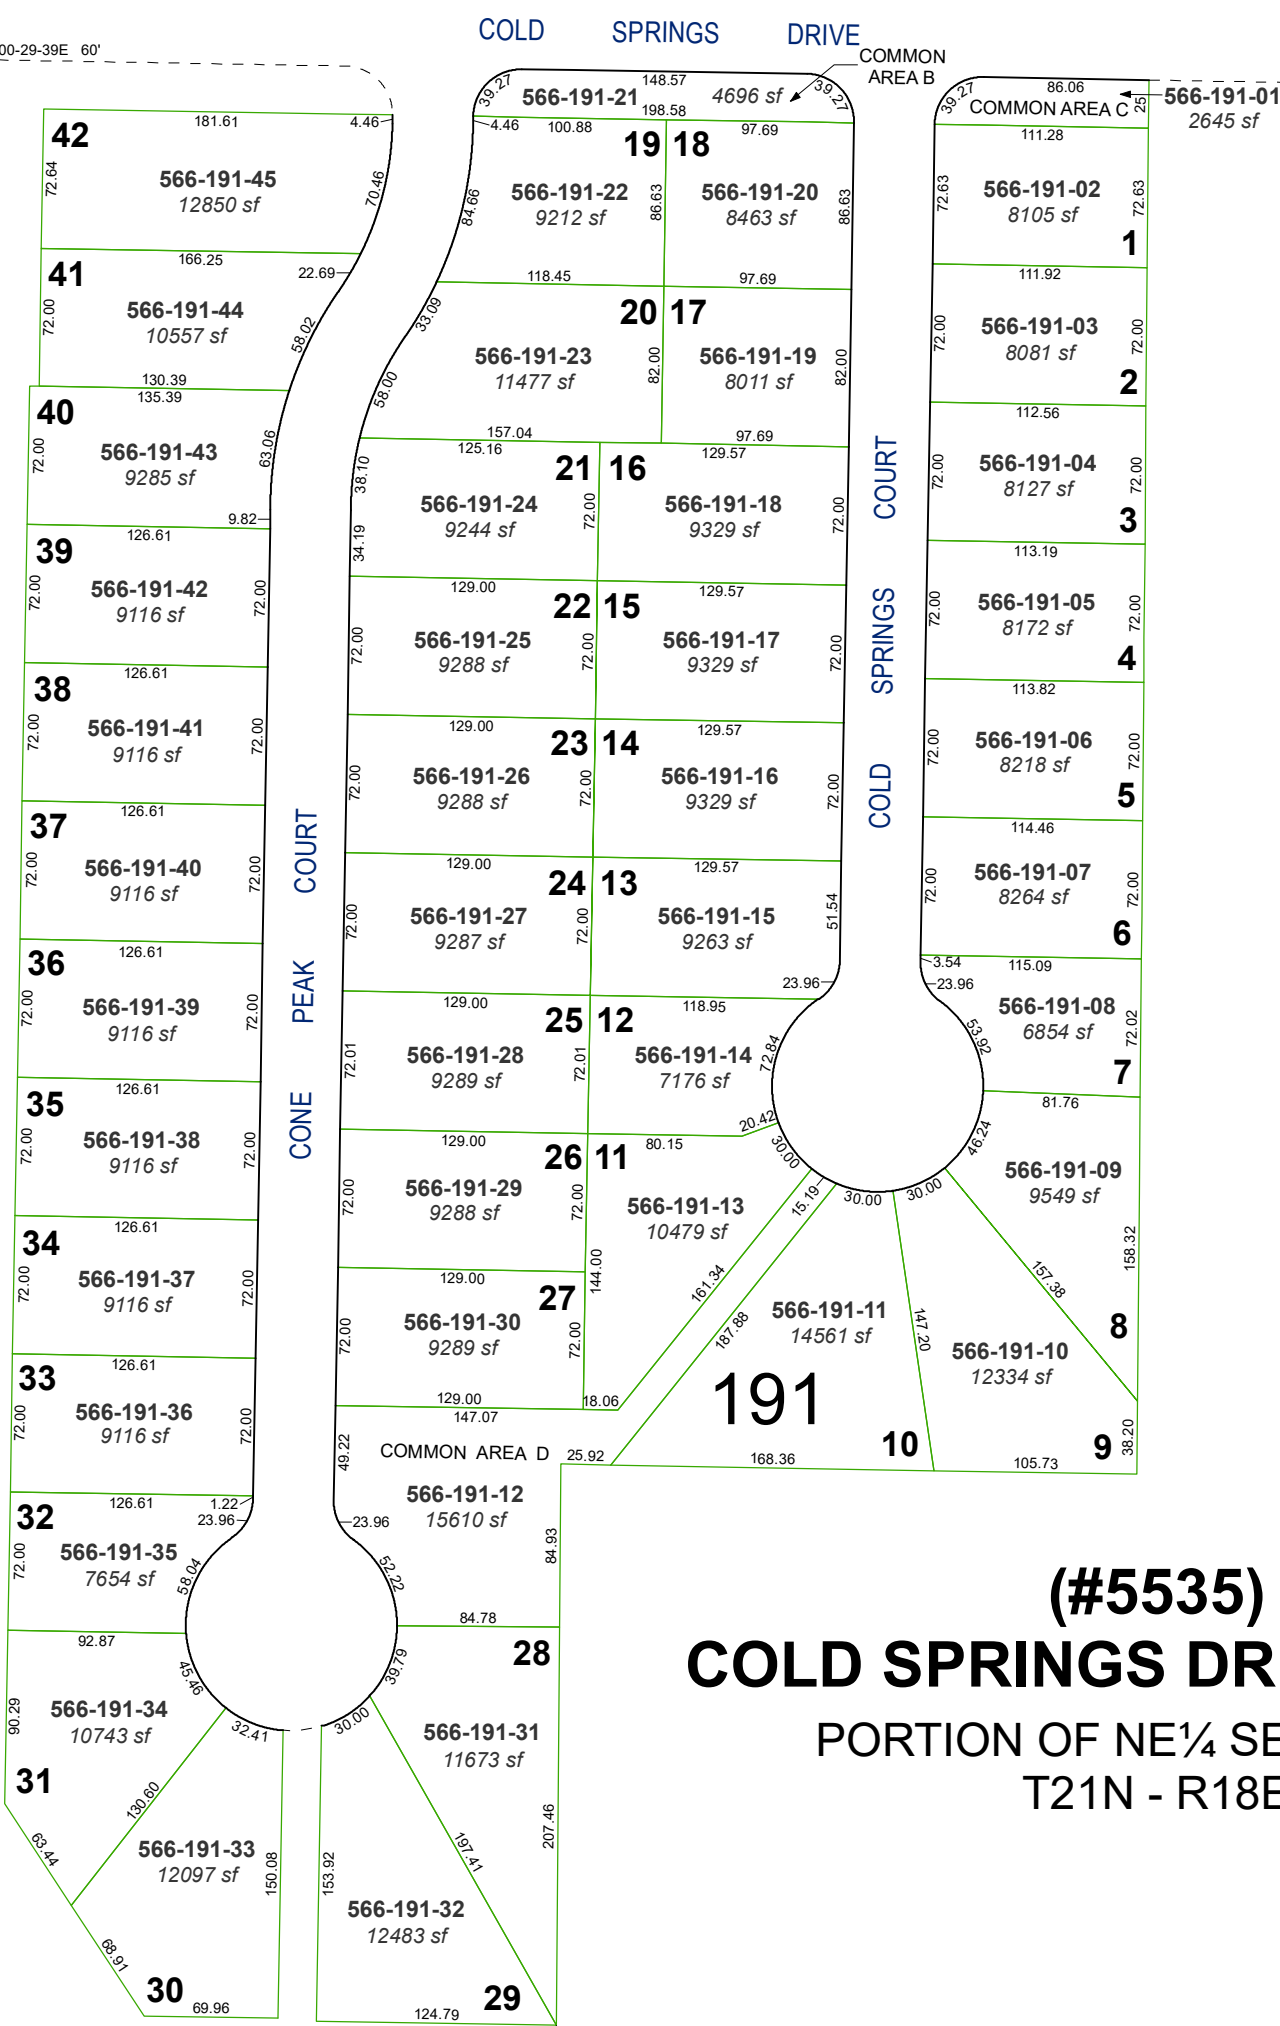

(#5535)
COLD SPRINGS DRIVE HOMES
PORTION OF NE¼ SECTION 20
T21N - R18E