

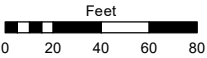


STATE OF NEVADA
WASHOE COUNTY
ASSESSOR'S OFFICE

1001 East Ninth Street, Building D
Reno, Nevada 89512
(775) 328-2231

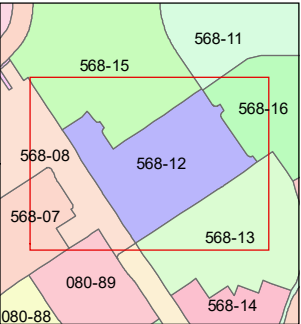

1 inch = 80 feet

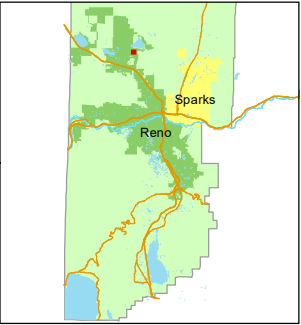

created by: NLH 02/21/2012

updated: NLH 06/25/12 SR 11/24/20


area previously shown on map(s):

568-10 & 11

NOTE: This map was prepared for the use of the Washoe County Assessor for assessment and illustrative purposes only. It does not represent a survey of the premises. No liability is assumed as to the sufficiency or accuracy of the data delineated hereon.

(#5016)
STONEFIELD PHASE 4, VILLAGE 1A

A PORTION OF SECTION 33
T21N - R19E

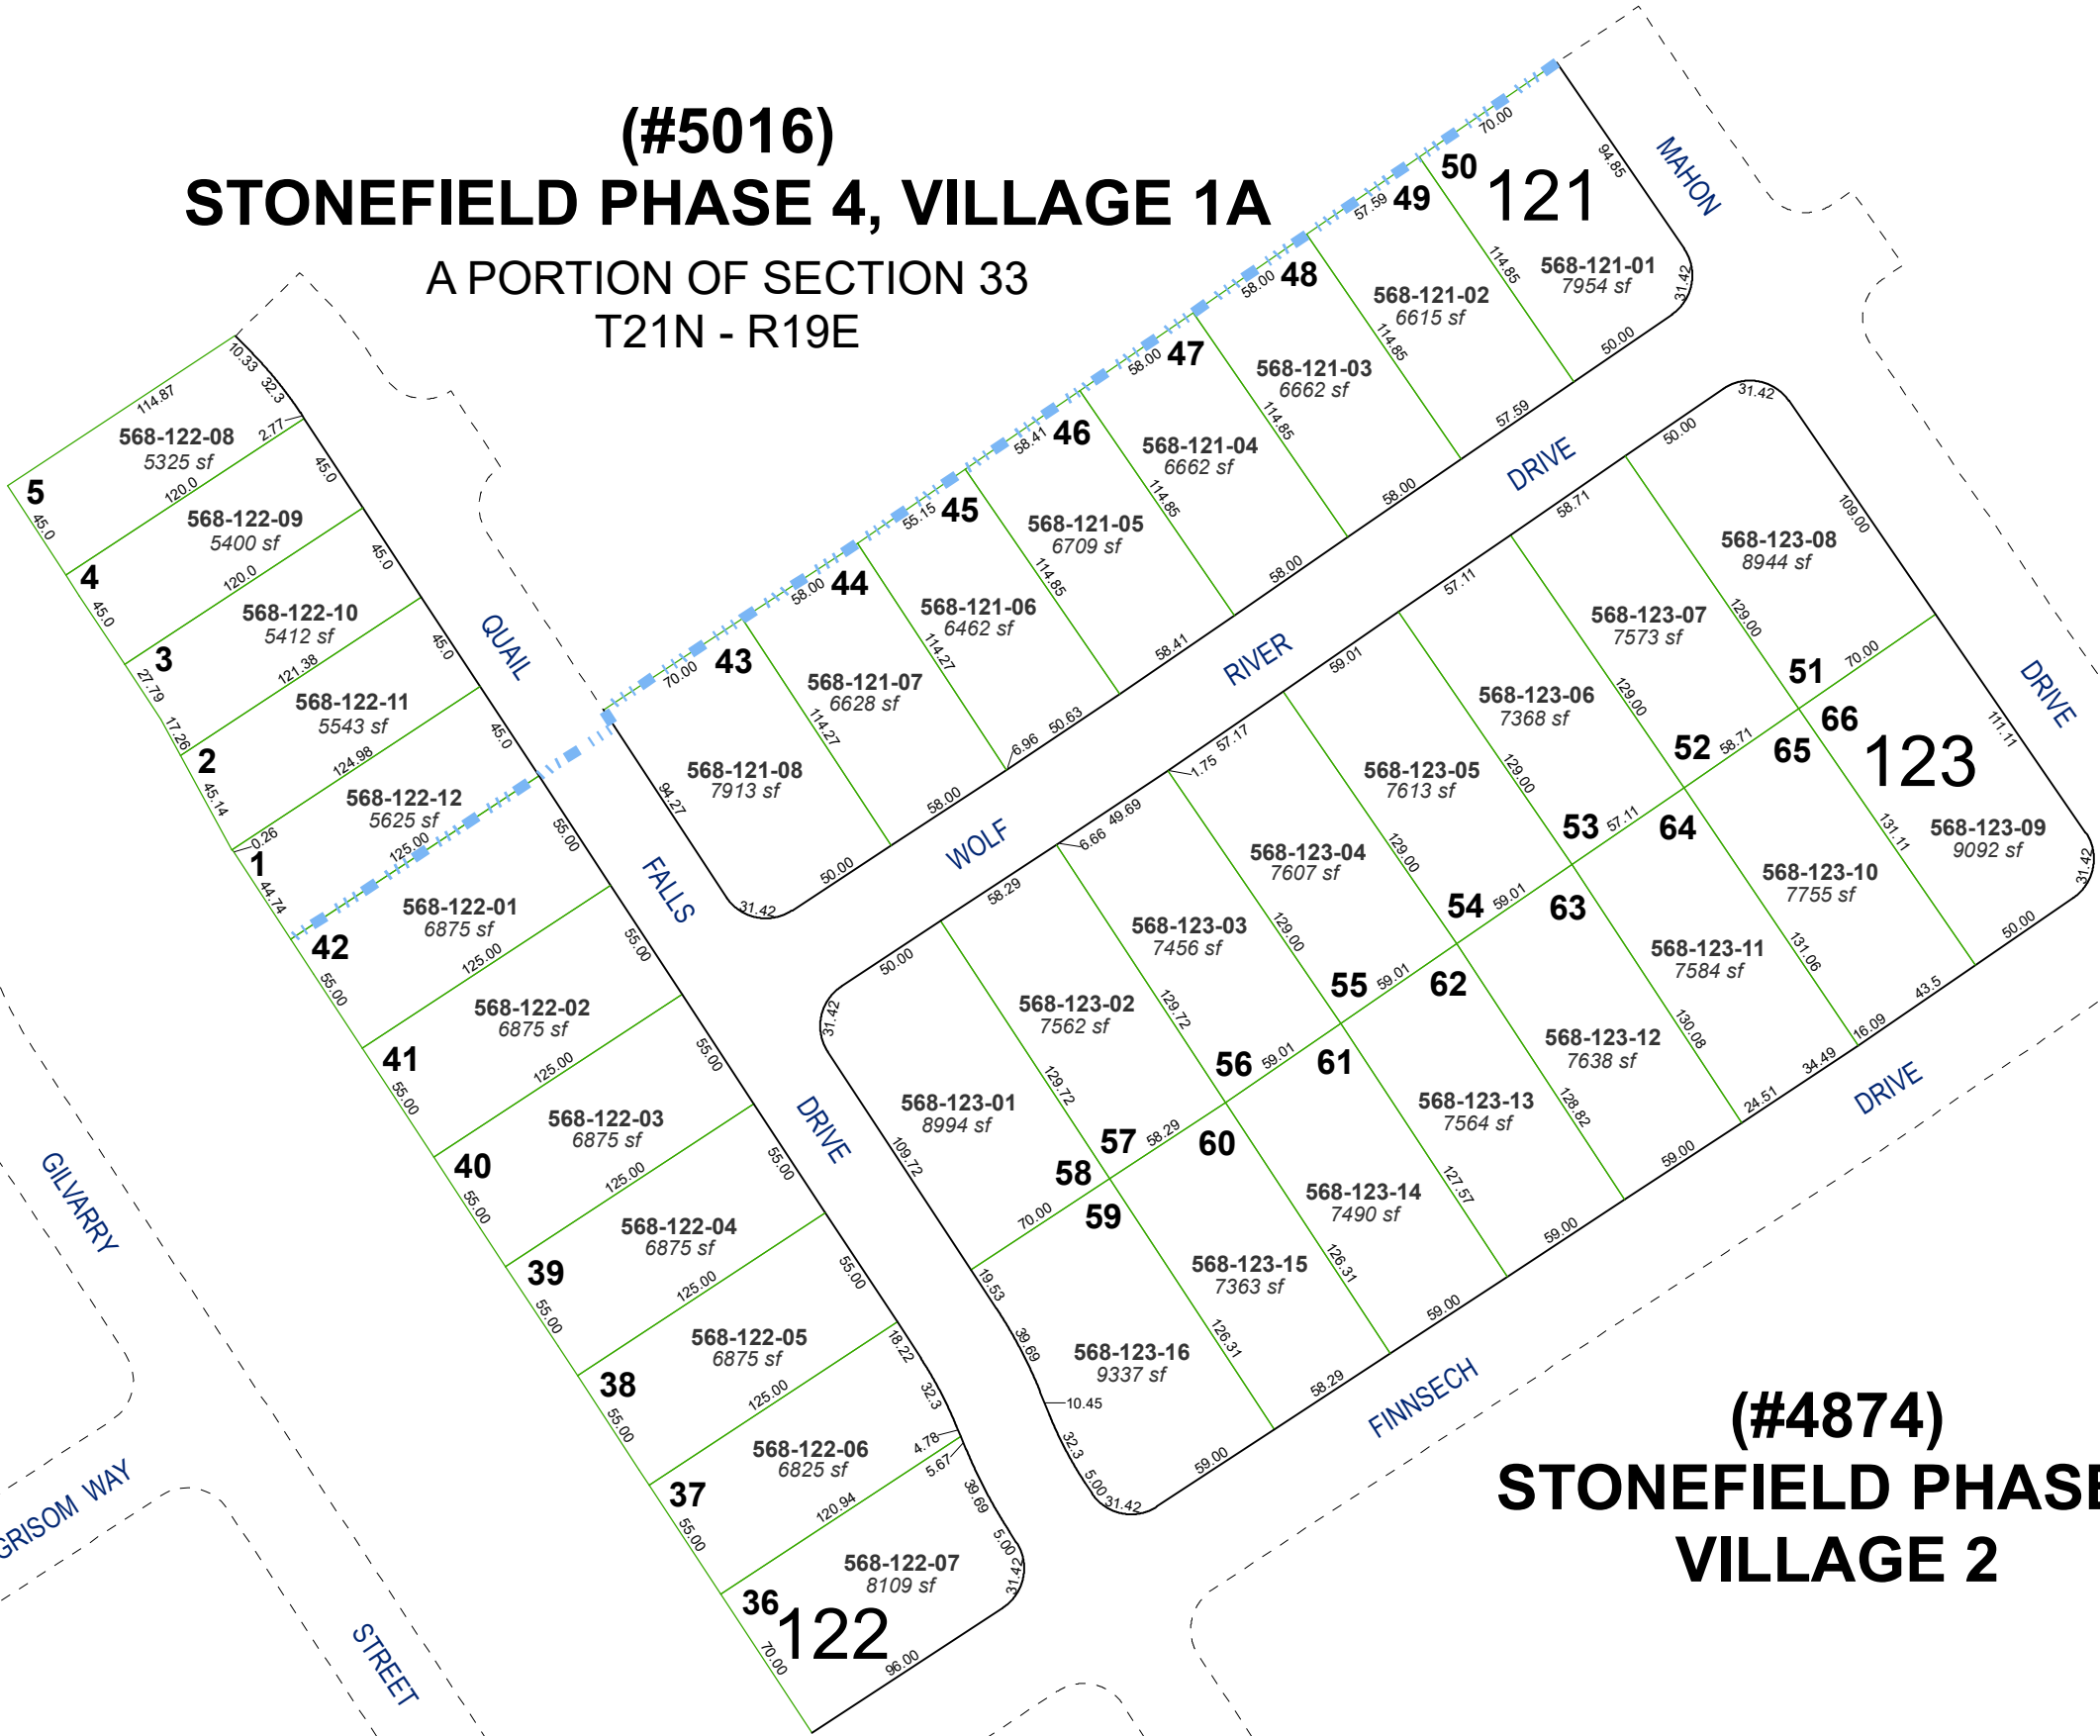

(#4874)
STONEFIELD PHASE 4
VILLAGE 2