


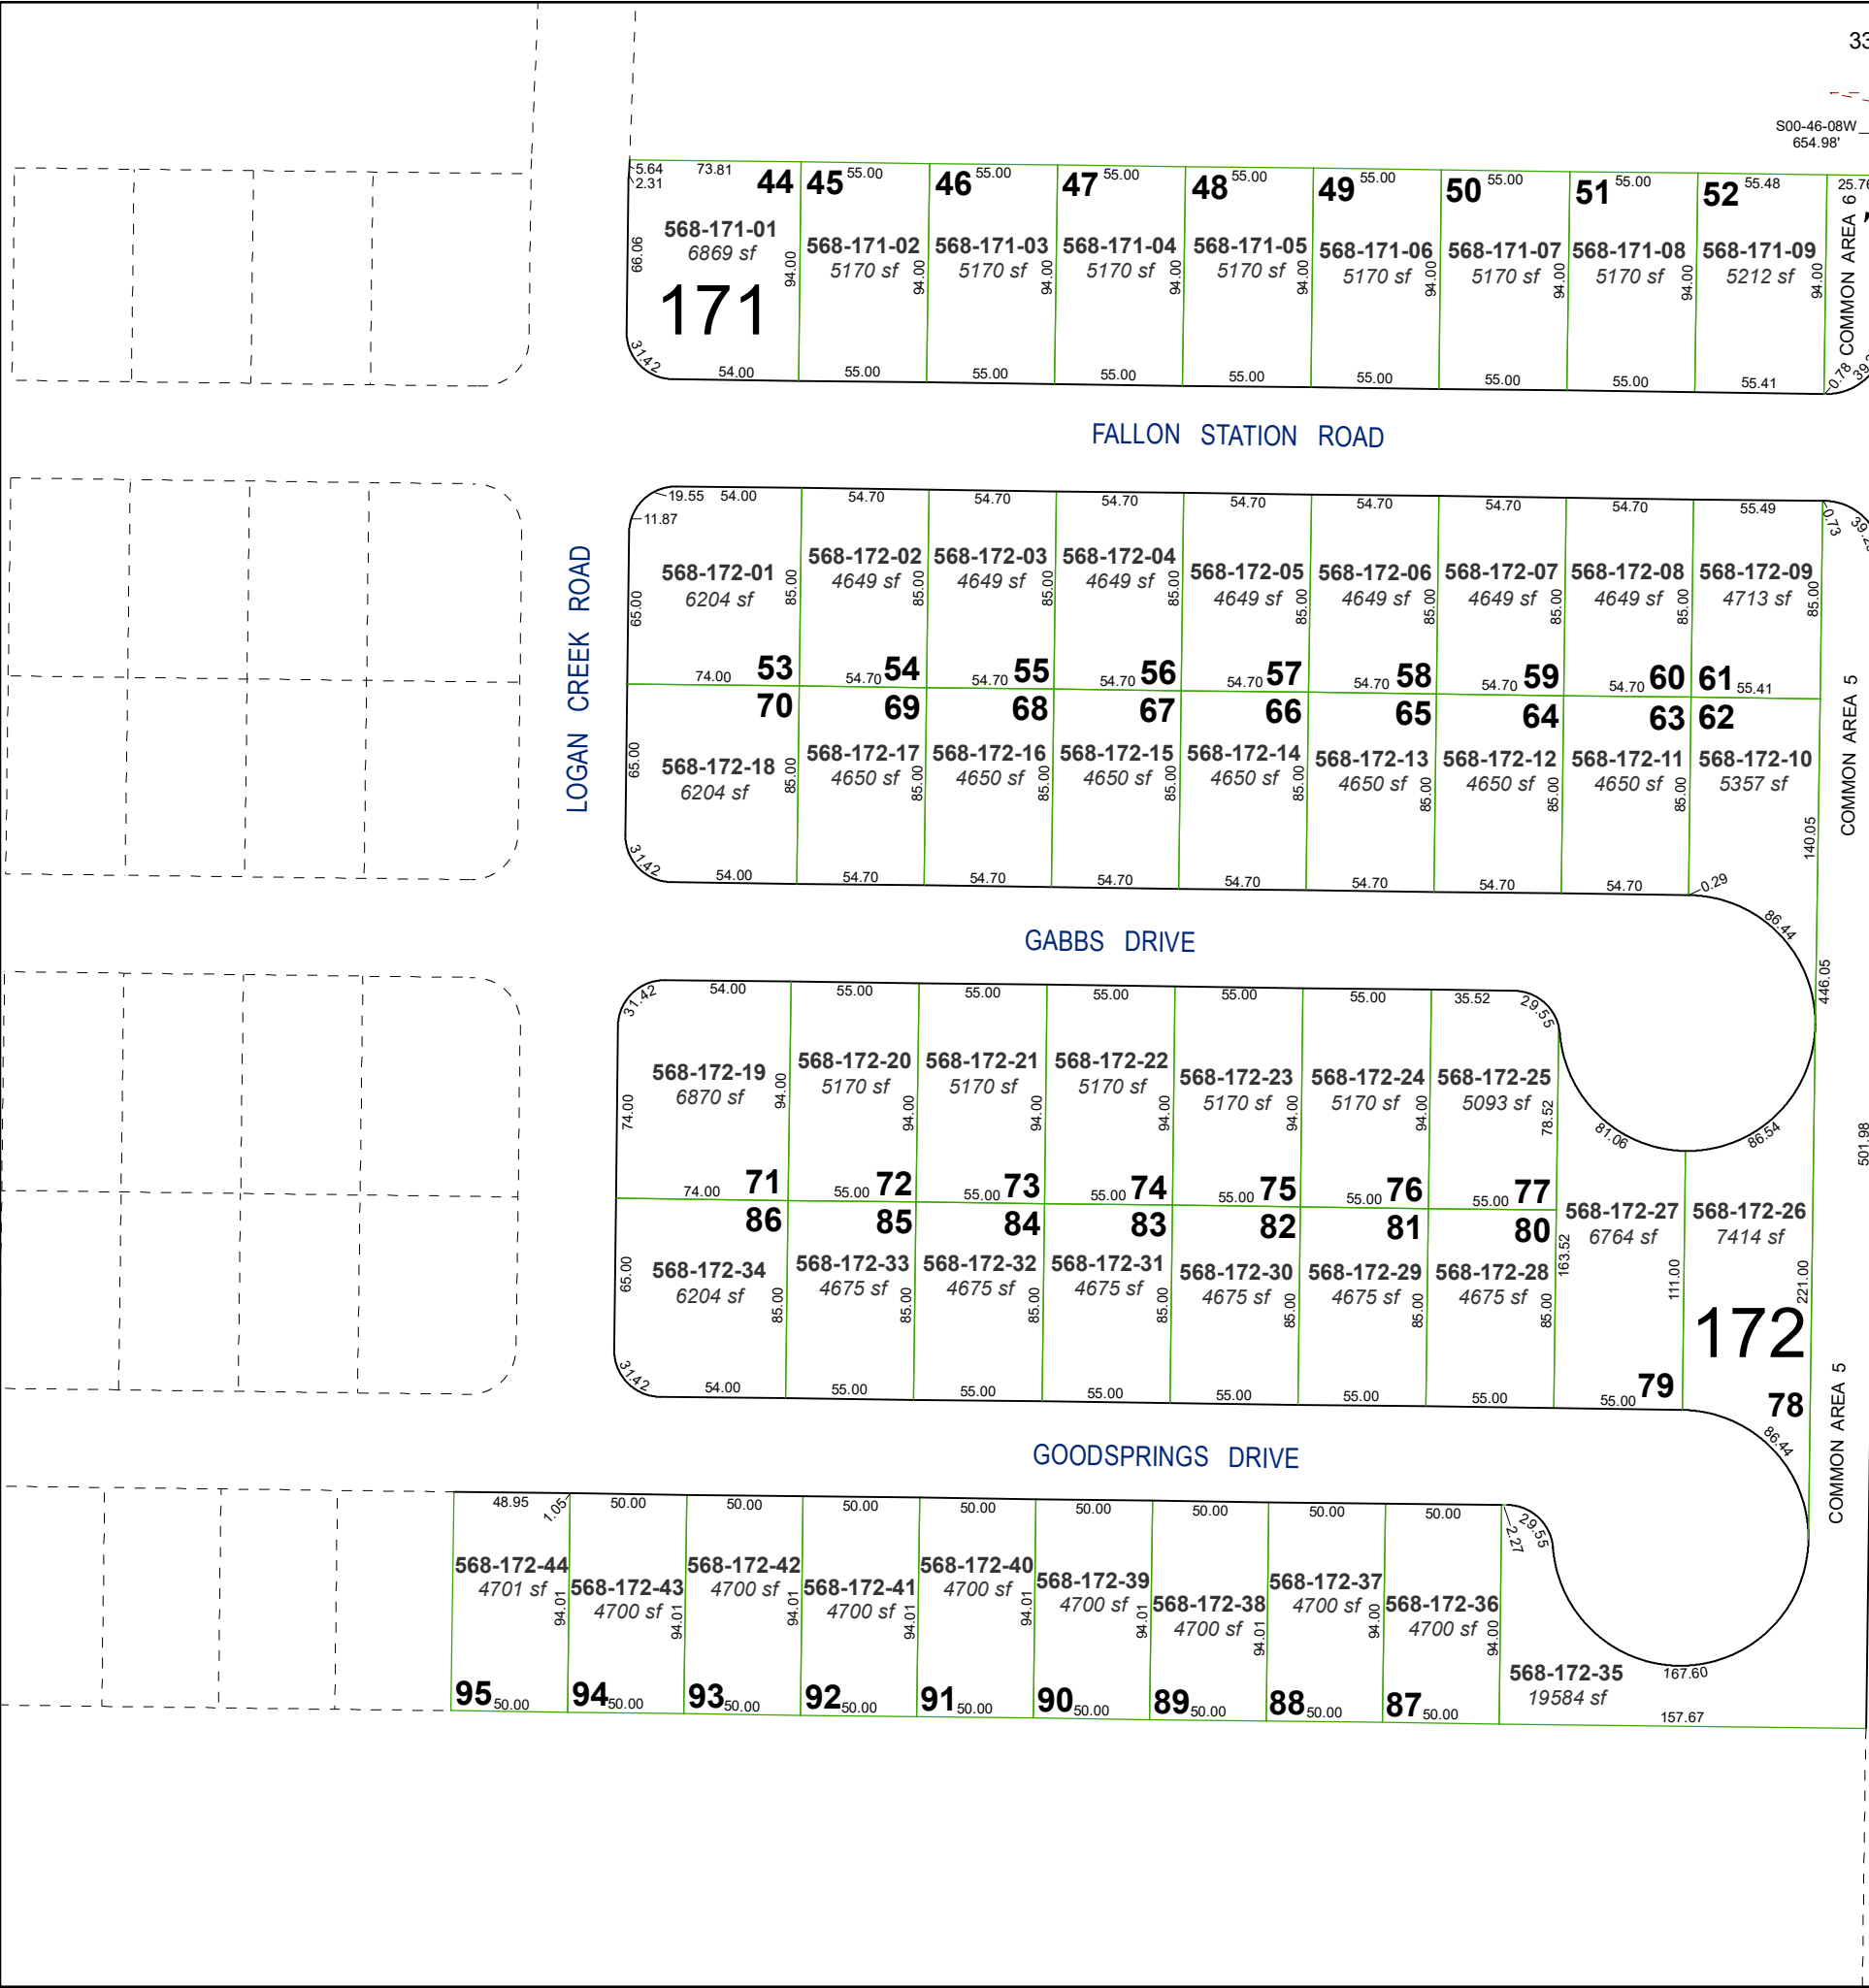

(#5352)

NORTH VALLEY ESTATES
UNIT 2

PORTION OF SE¼ SECTION 33
T21N - R19E

TERRA COURT

PAN AMERICAN WAY

MAGNOLIA WAY

Assessor's Map Number
568-17

STATE OF NEVADA
WASHOE COUNTY
ASSESSOR'S OFFICE
1001 East Ninth Street, Building D
Reno, Nevada 89512
(775) 328-2231

Feet
0 20 40 60 80
1 inch = 80 feet

created by: SR 11/18/2019
updated: SR 02/07/22

area previously shown on map(s):
568-04

NOTE: This map was prepared for the use of the Washoe County Assessor for assessment and illustrative purposes only. It does not represent a survey of the premises. No liability is assumed as to the sufficiency or accuracy of the data delineated hereon.