


(#5551)
LUXELOCKER - RENO 2
A COMMERCIAL SUBDIVISION
POR. OF NE ¼ OF SE ¼ OF SEC. 22
T20N - R19E

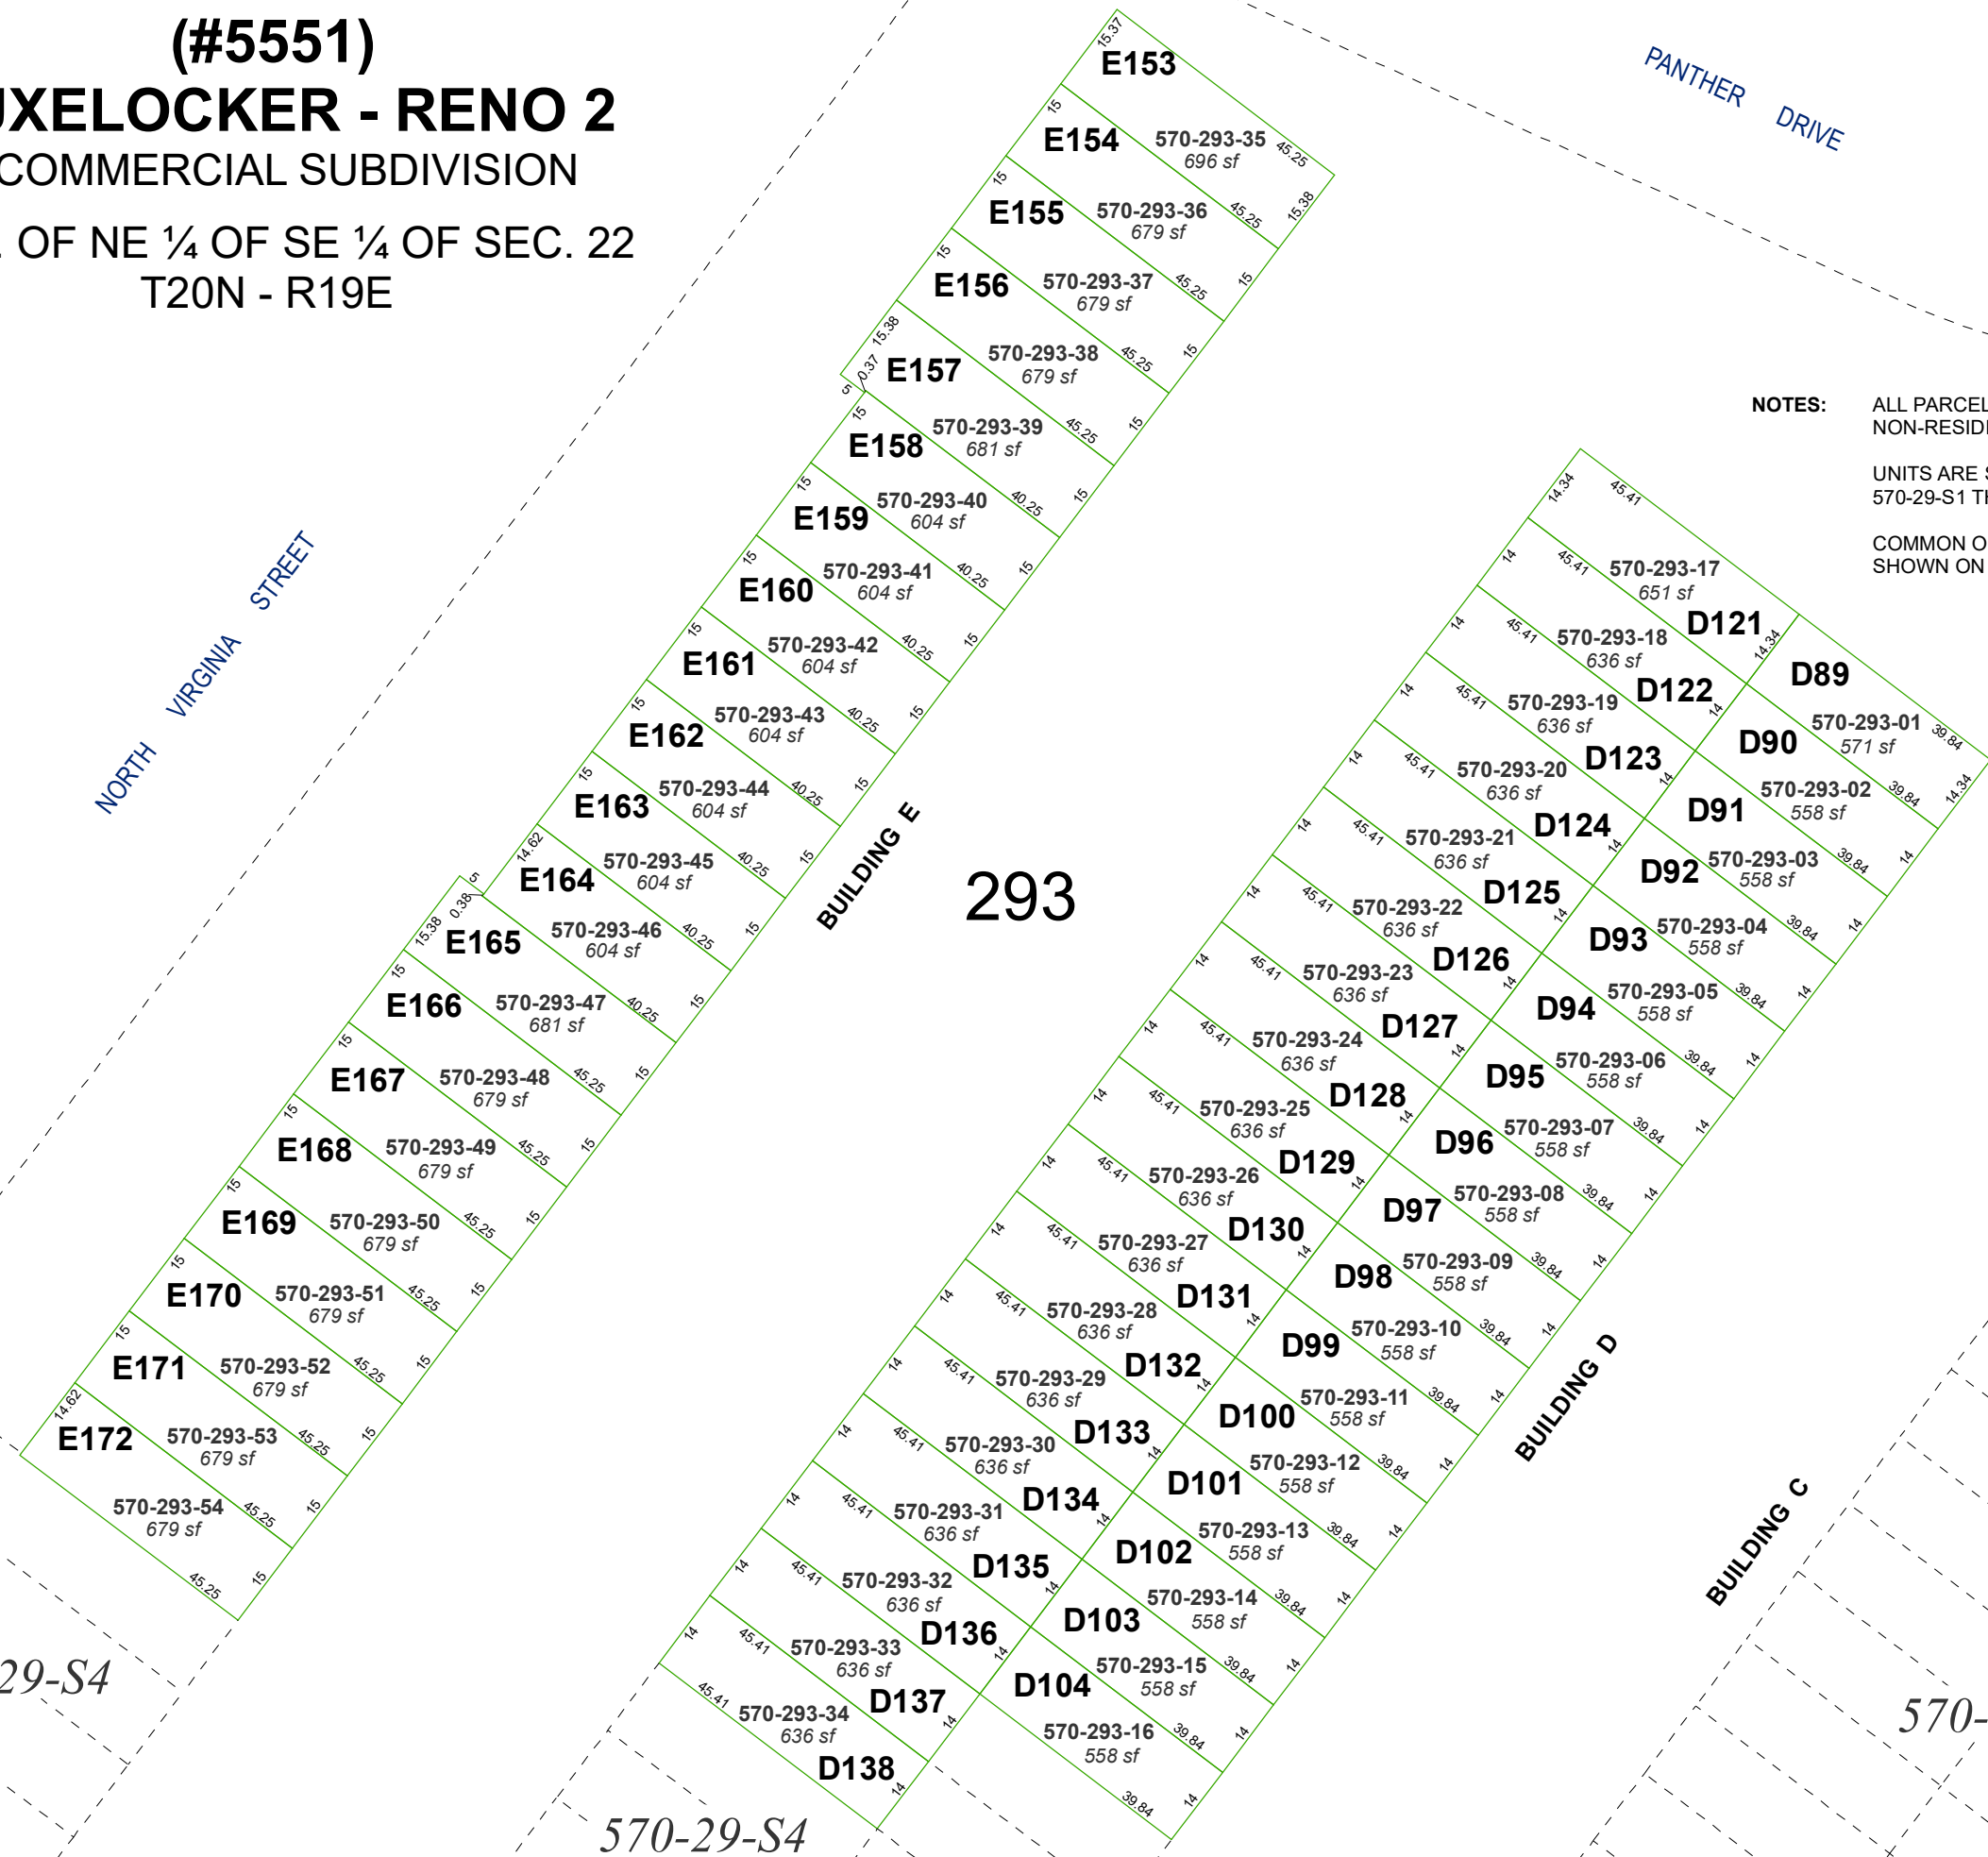

NOTES: ALL PARCELS ARE FOR
NON-RESIDENTIAL USE ONLY

UNITS ARE SHOWN ON PAGES
570-29-S1 THRU 570-29-S4


COMMON OPEN SPACE
SHOWN ON 570-29

Assessor's Map Number



570-29-S3

STATE OF NEVADA
WASHOE COUNTY
ASSESSOR'S OFFICE

1001 East Ninth Street, Building D
Reno, Nevada 89512
(775) 328-2231

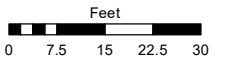

1 inch = 30 feet

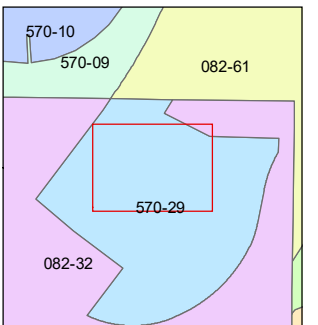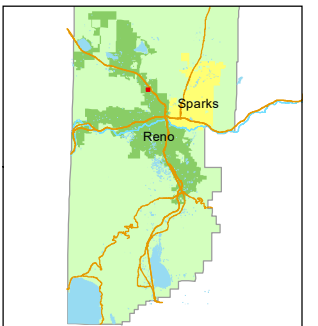

created by: JRA 02/26/2024

updated: _____

area previously shown on map(s):

082-32

NOTE: This map was prepared for the use of the Washoe County Assessor for assessment and illustrative purposes only. It does not represent a survey of the premises. No liability is assumed as to the sufficiency or accuracy of the data delineated hereon.