


(#4802)
BELLA VISTA RANCH - VILLAGE D, UNIT NO.1
PORTION OF N½ SECTION 10
T18N - R20E



Assessor's Map Number

165-11

STATE OF NEVADA
WASHOE COUNTY
ASSESSOR'S OFFICE
1001 East Ninth Street, Building D
Reno, Nevada 89512
(775) 328-2231

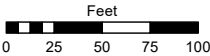

1 inch = 100 feet

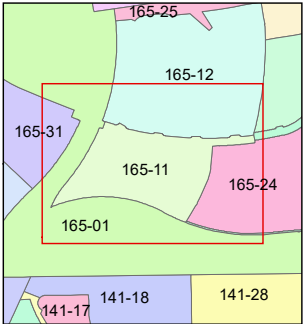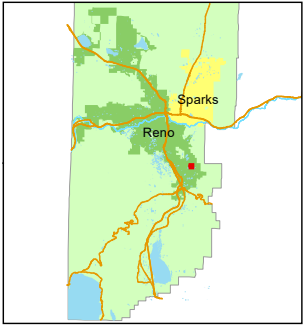

created by: NLH 06/04/2012


updated: SR 11/28/16 SR 03/30/17

SR 08/16/22

area previously shown on map(s):

165-01

NOTE: This map was prepared for the use of the Washoe County Assessor for assessment and illustrative purposes only. It does not represent a survey of the premises. No liability is assumed as to the sufficiency or accuracy of the data delineated hereon.

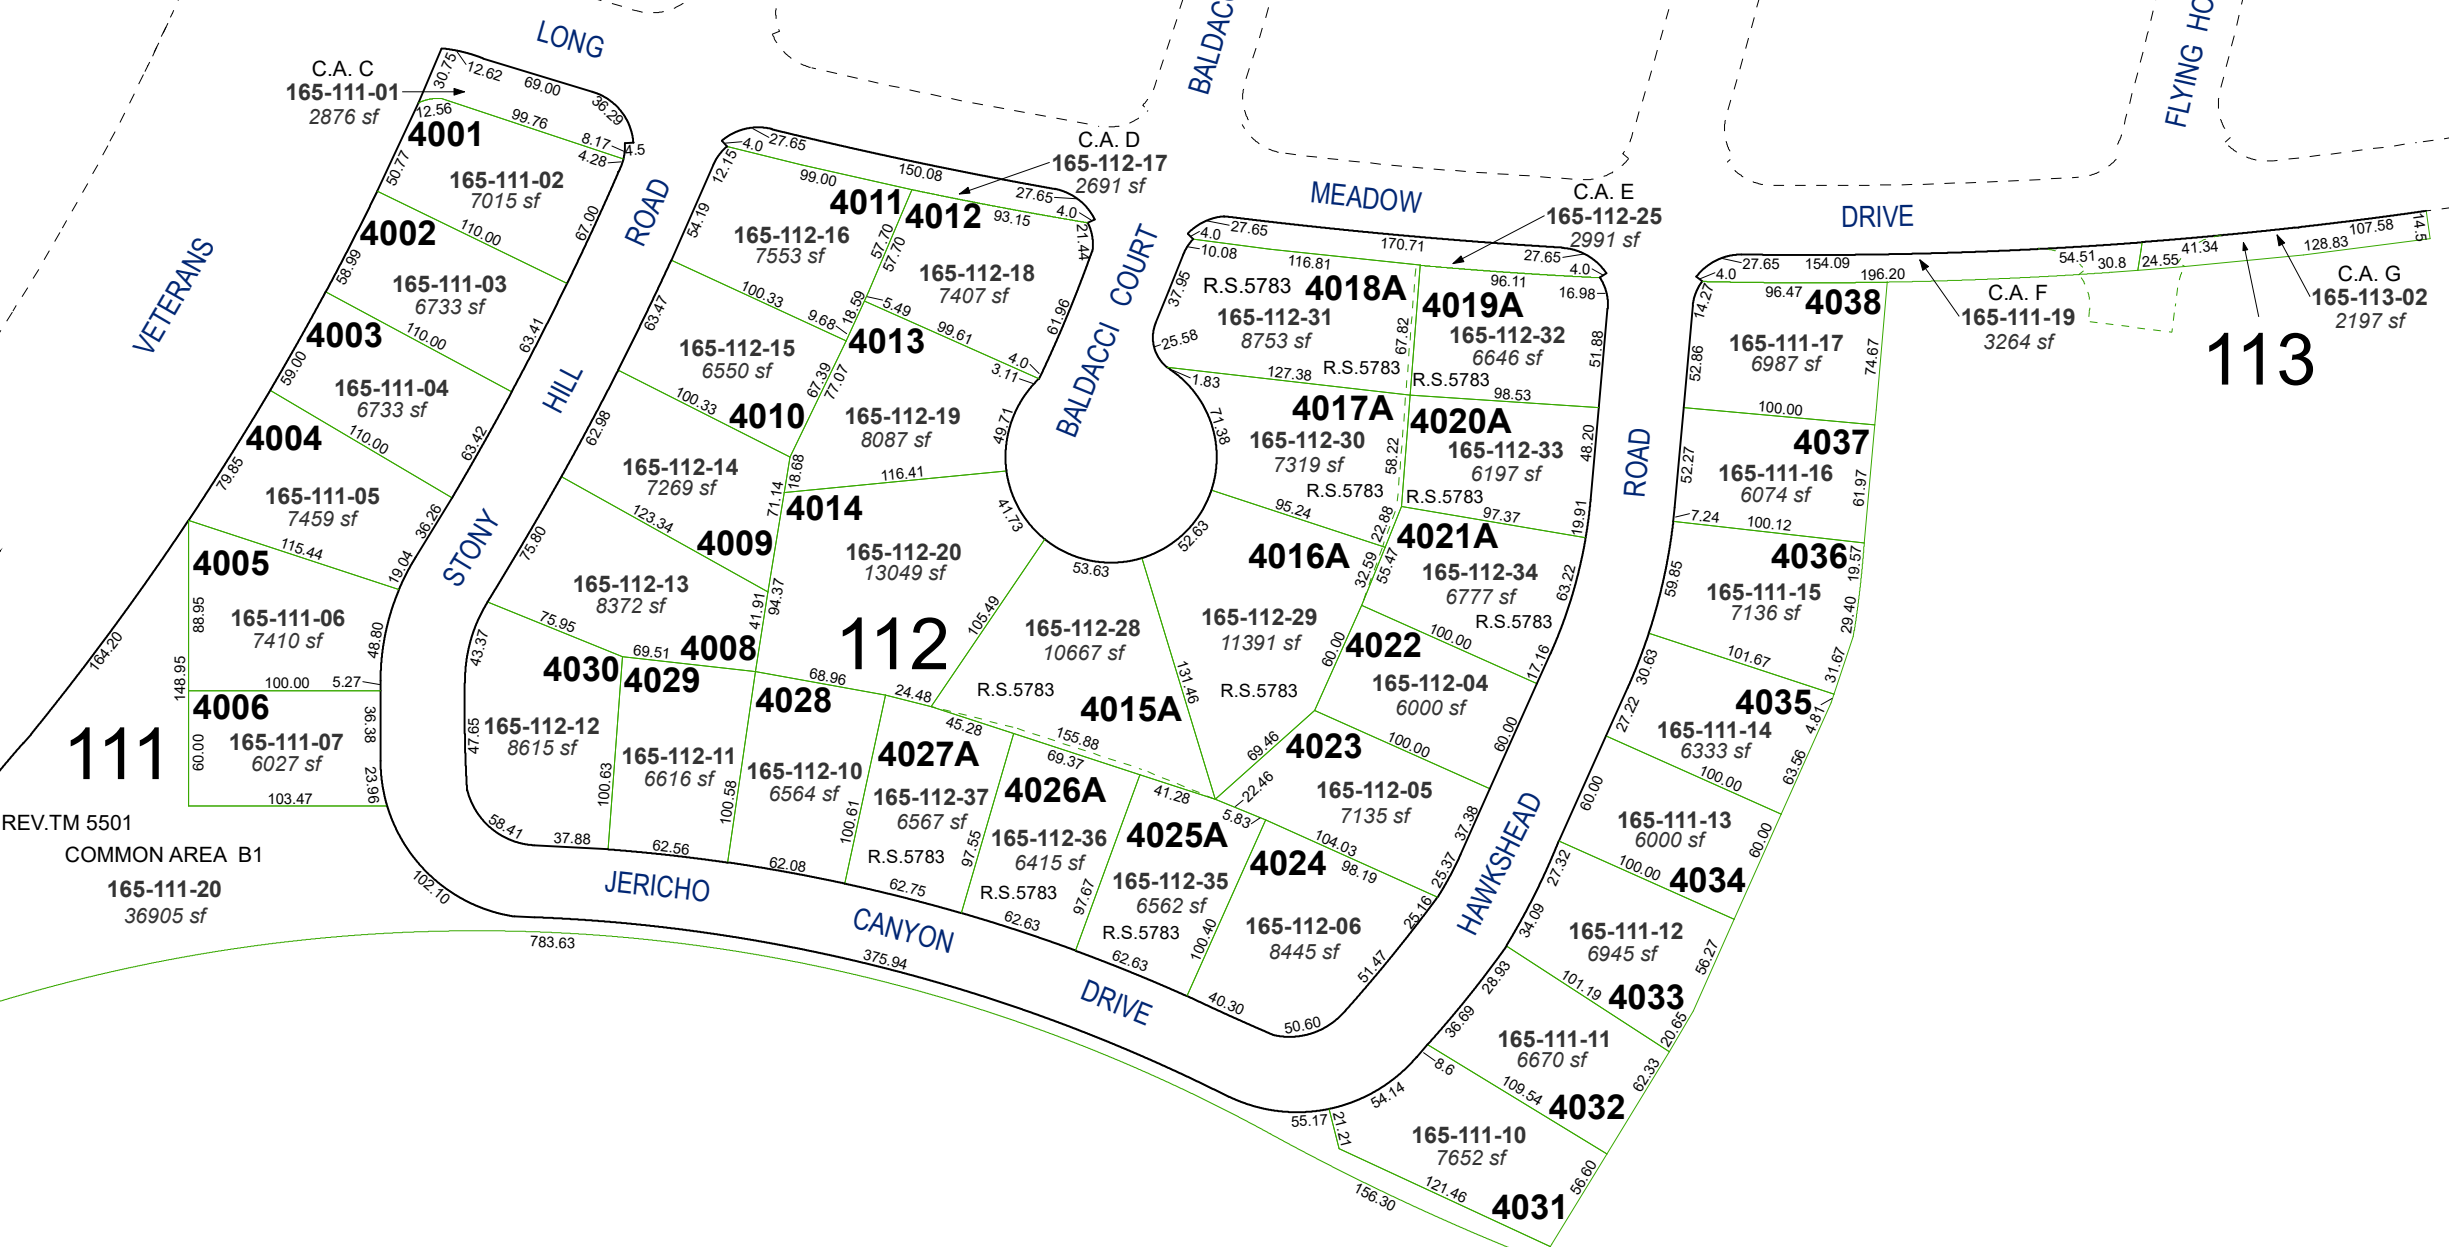

C.A. = COMMON AREA